

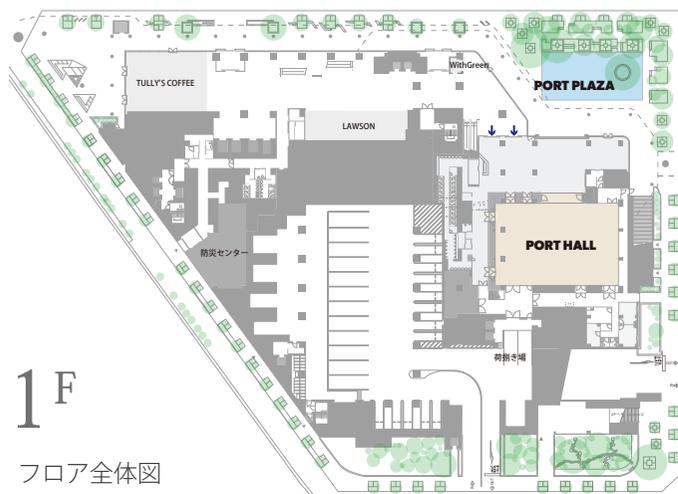
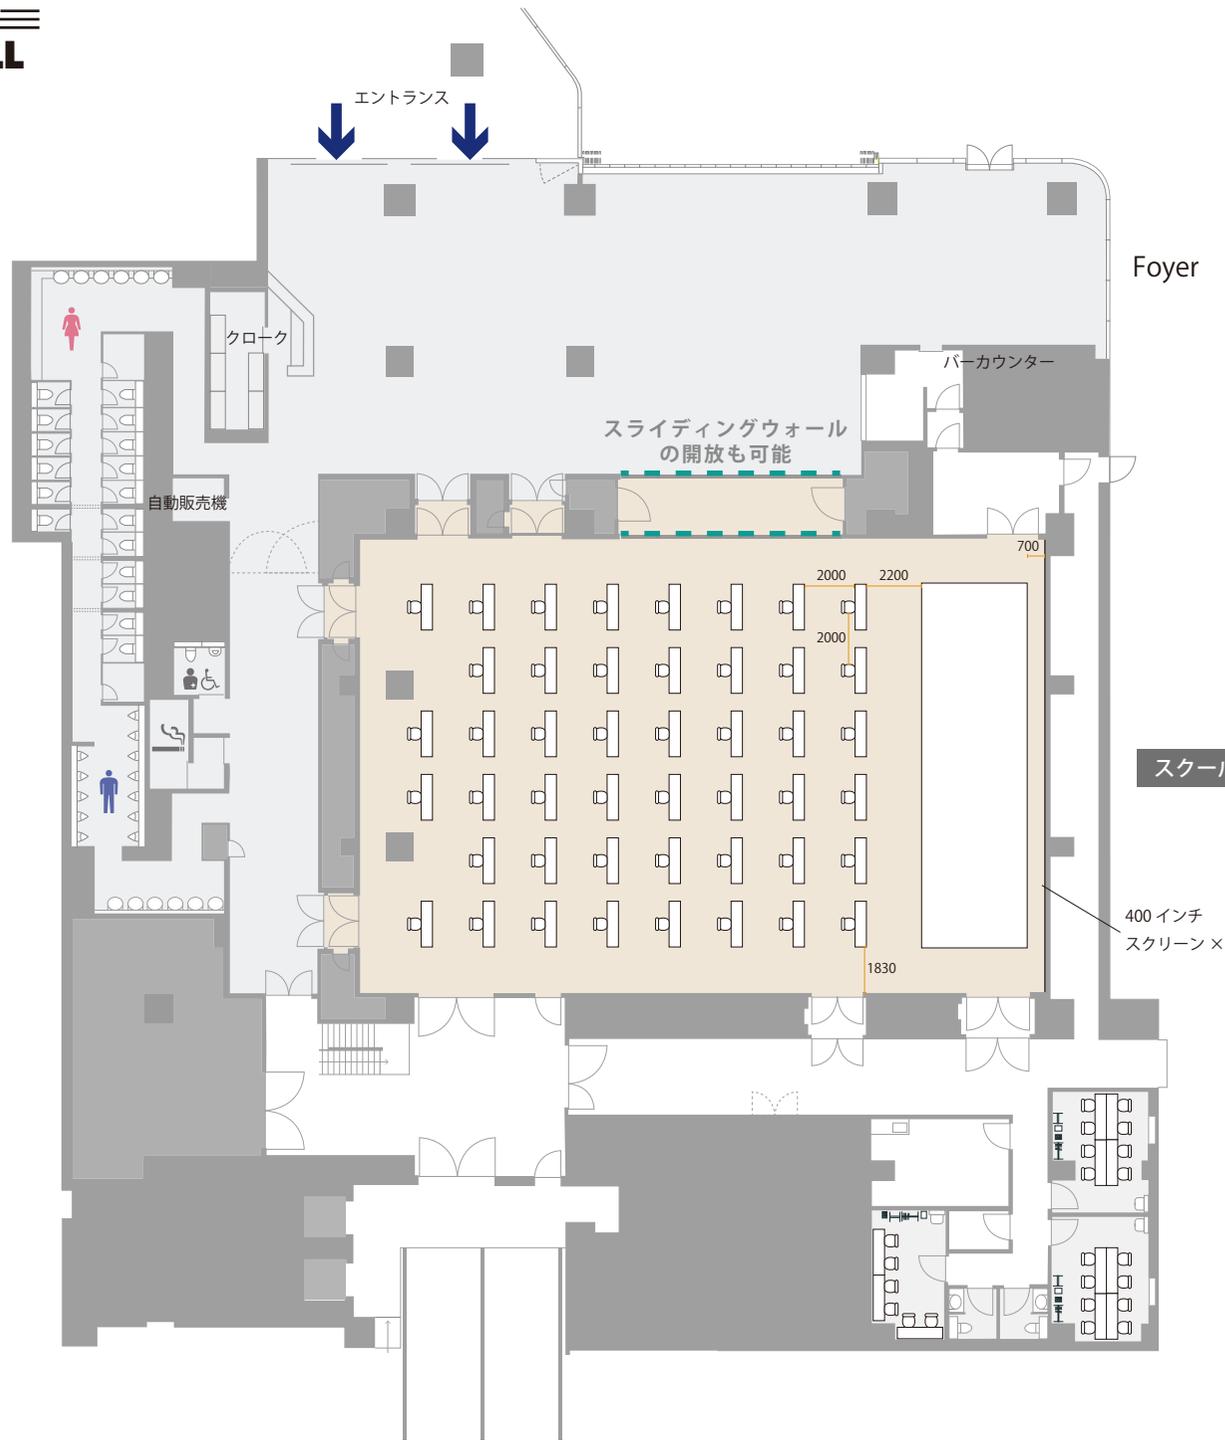


ソーシャルディスタンスプラン -2m-

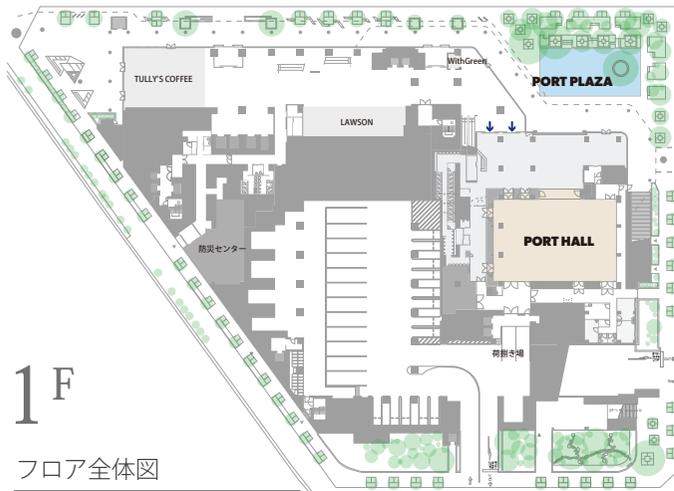

|   |  |   |                 |
|---|--|---|-----------------|
| 面積 Hall : 522 m <sup>2</sup> Foyer : 366 m <sup>2</sup> Guest Room1 : 20 m <sup>2</sup> , 2 : 20 m <sup>2</sup> , 3 : 16 m <sup>2</sup> | 天井高 Hall : 5.5m Foyer : 5.0m Guest Room : 2.5m | 床耐荷重 Hall : 700kg/ m <sup>2</sup> Foyer : 500kg/ m <sup>2</sup> | スケール 1/300 (A4) |
|---|--|---|-----------------|



ソーシャルディスタンスプラン -1m-

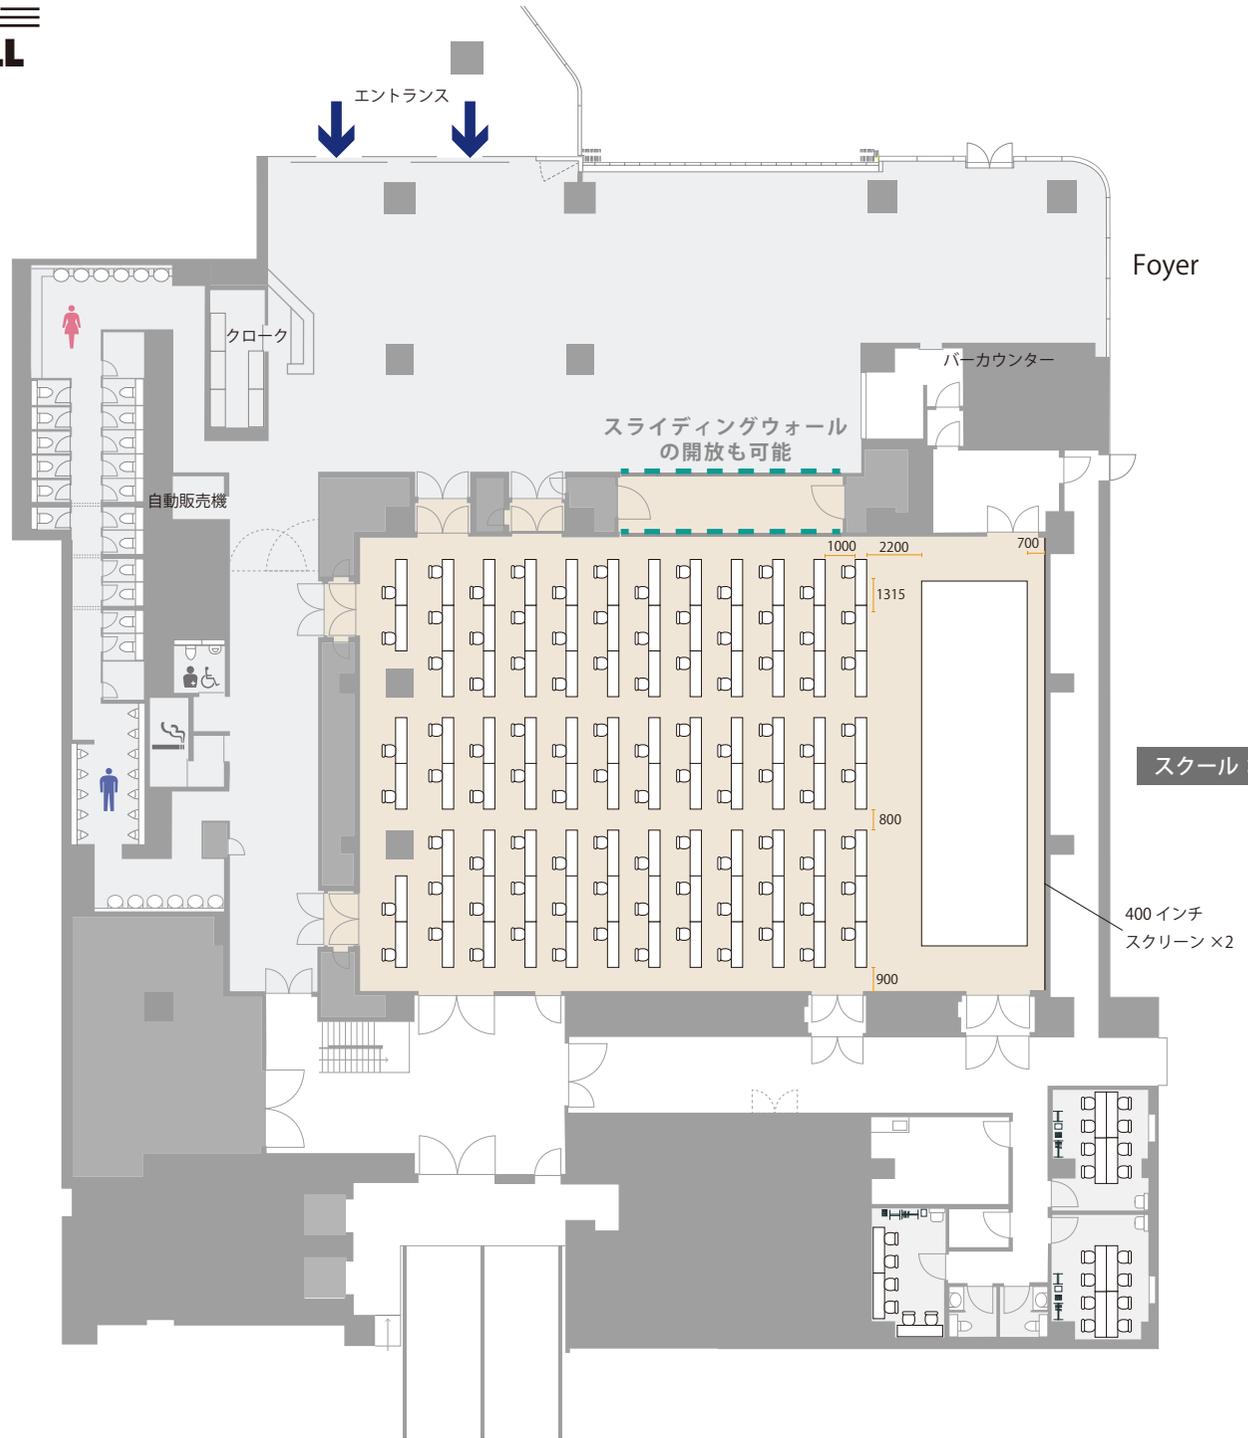

1F

フロア全体図

ソーシャルディスタンスプラン -2m-

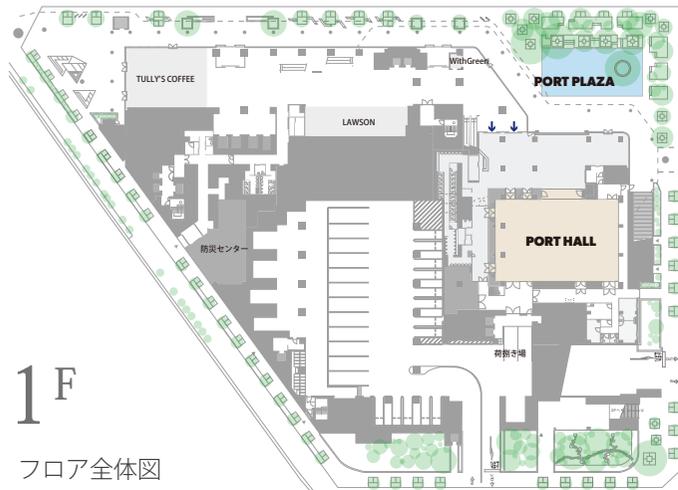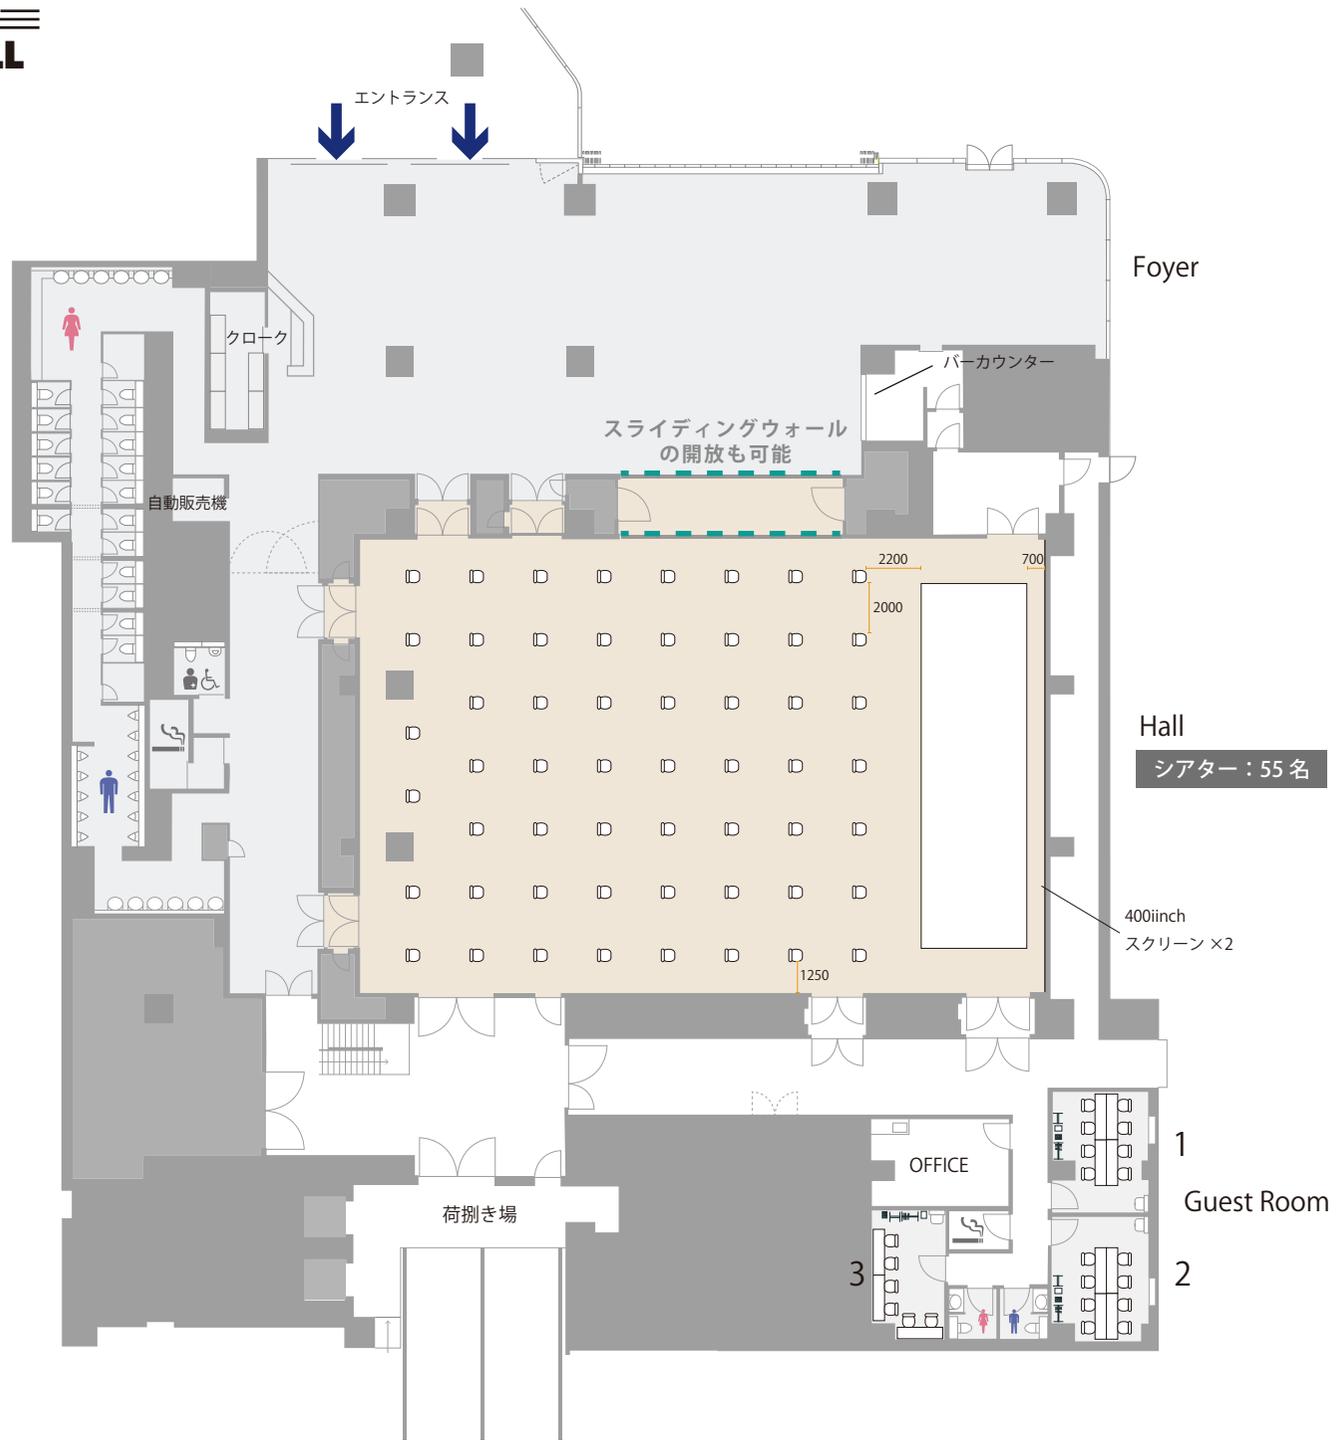

1F

フロア全体図

|   |  |   |                 |
|---|--|---|-----------------|
| 面積 Hall : 522 m <sup>2</sup> Foyer : 366 m <sup>2</sup> Guest Room1 : 20 m <sup>2</sup> , 2 : 20 m <sup>2</sup> , 3 : 16 m <sup>2</sup> | 天井高 Hall : 5.5m Foyer : 5.0m Guest Room : 2.5m | 床耐荷重 Hall : 700kg/ m <sup>2</sup> Foyer : 500kg/ m <sup>2</sup> | スケール 1/300 (A4) |
|---|--|---|-----------------|

ソーシャルディスタンスプラン -1m-

